


T1
1 : 200

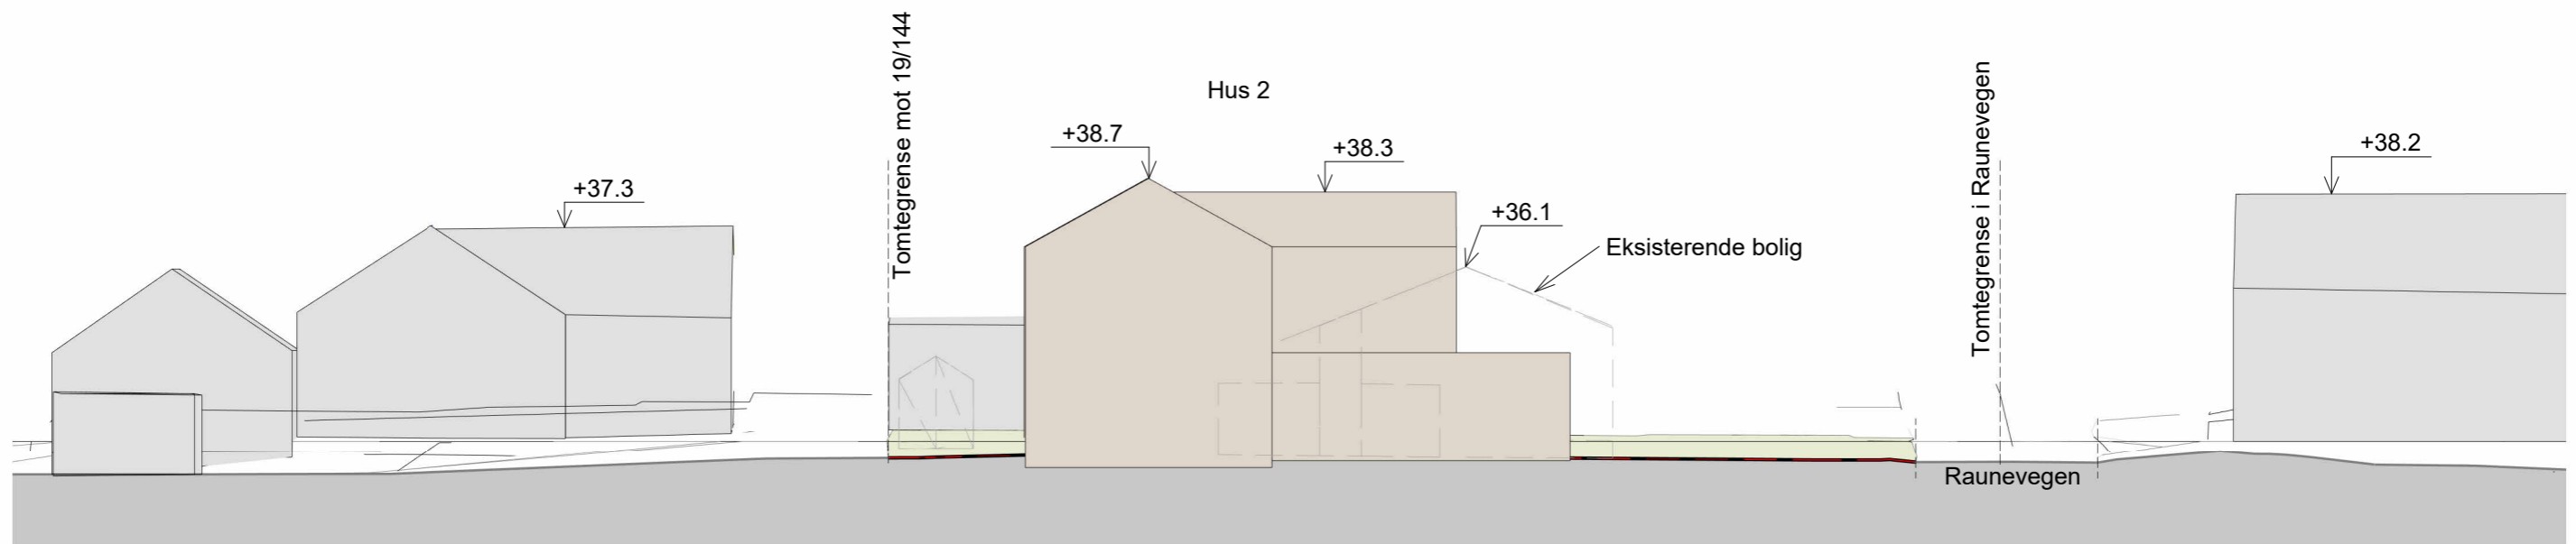

T2
1 : 200