

UTNYTTELSE

TOMTEAREAL 1481.3M2

SKULEGATA 25A gnr 3 gnr 750

TOMT 517.3m2

BYA

Bolig 99.8m2  
Tilbygg 40.2m2  
Garasje 46.8m2

BRA-bolig

2.etg 72.9m2  
1.etg 127.7m2  
U.etg 120.7m2

%BYA bolig 27.1%

-

SKULEGATA 25B gnr 3 bnr 751

TOMT 453.5m2

BYA

Bolig 123.4m2  
Carport 35.2m2

BRA-bolig

2.etg 66.1m2  
1.etg 102.7m2  
U.etg 61m2

%BYA bolig 27.2%

-

SKULEGATA 25C gnr 3 bnr 92

TOMT 509.5m2

BYA

Bolig 108m2  
Garasje 30.6m2


BRA-bolig

2.etg 98.6m2  
1.etg 77m2

%BYA bolig 21.2%



Nord	Fasade
1:100	

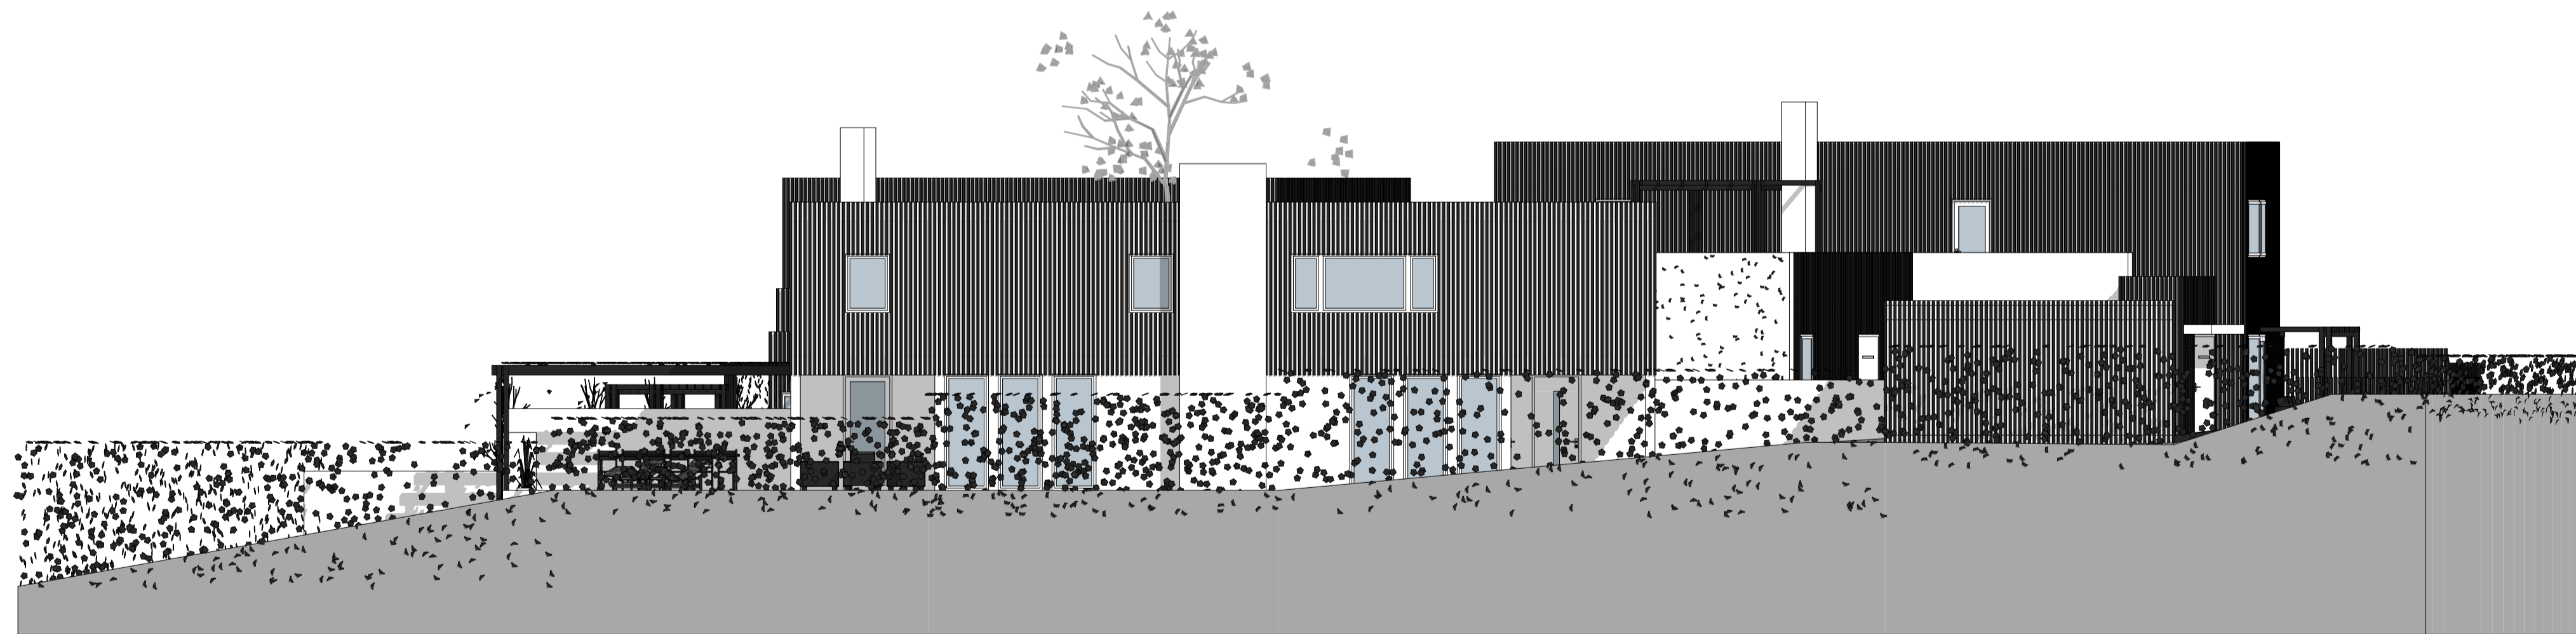

Sør	Fasade
1:100	



Rev	Nr	Beskrivelse	Dato	Sign	Kontr